

FLENKER LAND ARCHITECTURE ONSULTAN Landscape Architecture + Planning + Environmental

Flenker Land Architecture Consultants 29476 240th Avenue Long Grove, Iowa P: 563 | 225 | 2255

DECORATIVE PAVEMENT WITH LIMESTONE ACCENT MARKING
 (COORDINATE WITH PLANT EDGING) FOR STREET INTERSECTIONS

2) PLANTING BED ACCENT: LIMESTONE (PCC) EDGING: SHORT, LOW MAINTENANCE PLANTINGS TOLERANT OF SITE CONDITIONS

DRIVEWAY MODIFICATIONS AS NECESSARY TO ACCOMMODATE SIDEWALK AND TO IMPROVE CIRCULATION & SAFETY




9	#	DATE	DESCRIPTION	BY	DESIGNED BY: FLAC-MKF
3					DRAWN BY:
Ę					FLAC-MKF
ğ					PROJECT ENGR:
3					MWI

Martin & Whitacre Surveyors & Engineers, Inc. 1508 BIDWELL ROAD MUSCATINE, IOWA PHONE (563) 263-7691

BUFFALO STREETSCAPE CITY OF BUFFALO BUFFALO, IOWA

PRELIMINARY CONCEPT PLAN SHEET 1 (ELM ST. to MAPLE ST.)

PROJ NO: 8703.21	
CONST PROJ: 000	
SCALF: AS NOTED	
DATE: 01/24/2022	

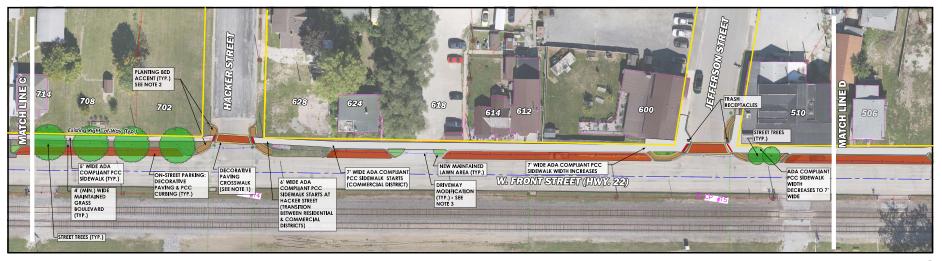

FLENKER LAND ARCHITECTURE ONSULTAN

Flenker Land Architecture Consultants 29476 240th Avenue Long Grove, Iowa P: 563 | 225 | 2255

Landscape Architecture + Planning + Environmental

DECORATIVE PAVEMENT WITH LIMESTONE ACCENT MARKING
 (COORDINATE WITH PLANT EDGING) FOR STREET INTERSECTIONS

2) PLANTING BED ACCENT: LIMESTONE (PCC) EDGING; SHORT, LOW MAINTENANCE PLANTINGS TOLERANT OF SITE CONDITIONS

DRIVEWAY MODIFICATIONS AS NECESSARY TO ACCOMMODATE SIDEWALK AND TO IMPROVE CIRCULATION & SAFETY



\PROJE	#	DATE	DESCRIPTION	BY	DESIGNED BY: FLAC-MKF
5					DRAWN BY:
\RCHIT					FLAC-MKF
GRC.					PROJECT ENGR:
3	П				MWI



Surveyors & Engineers, Inc. 1508 BIDWELL ROAD MUSCATINE, IOWA PHONE (563) 263-7691 EMAIL info@martin-whitacre.com

BUFFALO STREETSCAPE CITY OF BUFFALO BUFFALO, IOWA

PRELIMINARY CONCEPT PLAN SHEET 2 (EAST OF MAPLE ST. to JEFFERSON ST.)

PROJ NO: 8703.21	
CONST PROJ: 000	
SCALE: AS NOTED	
DATE: 01/18/2022	



FLENKER
LAND ARCHITECTURE
CONSULTANTS

PHONE (563) 263-7691

Flenker Land Architecture Consultants 29476 240th Avenue Long Grove, Iowa P: 563 | 225 | 2255

Landscape Architecture + Planning + Environmental

DRAWING NOTES:

- DECORATIVE PAVEMENT WITH LIMESTONE ACCENT MARKING
 (COORDINATE WITH PLANT EDGING) FOR STREET INTERSECTIONS
- 2) PLANTING BED ACCENT: LIMESTONE (PCC) EDGING; SHORT, LOW MAINTENANCE PLANTINGS TOLERANT OF SITE CONDITIONS

3) DRIVEWAY MODIFICATIONS AS NECESSARY TO ACCOMMODATE SIDEWALK AND TO IMPROVE CIRCULATION & SAFETY



PRO	#	DATE	DESCRIPTION	BY	DESIGNED BY: FLAC-MKF
3 [DRAWN BY:
Ē					FLAC-MKF
ž l					PROJECT ENGR:
á					MWJ


Ma St

Martin & Whitacre Surveyors & Engineers, Inc. 1508 BIDWELL ROAD MUSCATINE, IOWA

EMAIL info@martin-whitacre.com

BUFFALO STREETSCAPE CITY OF BUFFALO BUFFALO, IOWA PRELIMINARY CONCEPT PLAN SHEET 3 (JEFFERSON ST. to CLARK ST.)

PROJ NO: 8703.21	
CONST PROJ: 000	
SCALE: AS NOTED	
DATE: 01/24/2022	

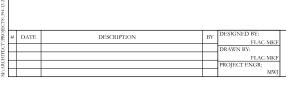



- DRAWING NOTES:

 1) DECORATIVE PAVEMENT WITH LIMESTONE ACCENT MARKING (COORDINATE WITH PLANT EDGING) FOR STREET INTERSECTIONS
- PLANTING BED ACCENT: LIMESTONE (PCC) EDGING; SHORT, LOW MAINTENANCE PLANTINGS TOLERANT OF SITE CONDITIONS
- 3) DRIVEWAY MODIFICATIONS AS NECESSARY TO ACCOMMODATE SIDEWALK AND TO IMPROVE CIRCULATION & SAFETY

SEE SEATING AREA #7 NOTES:

- BIKE ACCESS FROM FRONT STREET TO BIKE PARKING; ONE WAY SEPARATED BY DECORA-TIVE PAVING
- 2 BIKE PARKING AREA: DECORATIVE PAVEMENT WITH BIKE RACK
- 3 NATIVE SHORT PRAIRIE PLANTING
- 4 DRINKING FOUNTAIN AREA: DECORATIVE PAVEMENT WITH ADA ACCESSIBLE WATER FOUNTAIN IN COMBINATION WITH DOG WATERER
- 5 TRASH RECEPTACLE ON CONCRETE PAD
- 6 PLAZA: DECORATIVE PAVEMENT, SCULPTURE, INTERPRETIVE SIGNAGE, SWINGING BENCHES





Flenker Land Architecture Consultants 29476 240th Avenue Long Grove, Iowa P: 563 | 225 | 2255

Landscape Architecture + Planning + Environmental



Martin & Whitacre Surveyors & Engineers, Inc. MUSCATINE, IOWA

BUFFALO STREETSCAPE CITY OF BUFFALO BUFFALO, IOWA


SEATING AREA #7

PRELIMINARY CONCEPT PLAN SHEET 4 (CLARK ST. to DODGE ST.)

PROJ NO: 8703.21	
CONST PROJ: 000	
SCALE: AS NOTED	
DATE: 01/24/2022	

SEATING AREA #1 NOTES:


- 1) BIKE PARKING AREA: DECORATIVE PAVEMENT WITH BIKE RACK
- 2 TRASH RECEPTACLE ON CONCRETE PAD
- 3 BENCH PAD: DECORATIVE PAVEMENT AND BENCH
- PLANTING BED: PCC MOWING EDGE (LIMESTONE), LOW MAINTENANCE PERENNIAL PLANTINGS, MULCH

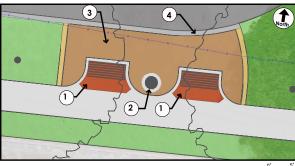

SEATING AREA #2

SEATING AREA #2 NOTES:


- BENCH PAD: DECORATIVE PAVEMENT AND BENCH
- 2 TRASH RECEPTACLE ON CONCRETE PAD
- 3 PLANTING BED: PCC MOWING EDGE (LIMESTONE), LOW MAINTENANCE PERENNIAL PLANTINGS, MULCH
- 4 DRIVEWAY PCC BARRIER CURB

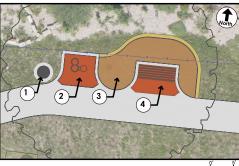

SEATING AREA #3


SEATING AREA #3 NOTES:

- 1 TRASH RECEPTACLE ON CONCRETE PAD
- 2 DRINKING FOUNTAIN AREA: DECORATIVE PAVEMENT WITH ADA ACCESSIBLE WATER FOUNTAIN IN COMBINATION WITH DOG WATERER
- 3 PLANTING BED: PCC MOWING EDGE (LIMESTONE), LOW MAINTENANCE PERENNIAL PLANTINGS, MULCH
- 4 BENCH PAD: DECORATIVE PAVEMENT AND BENCH

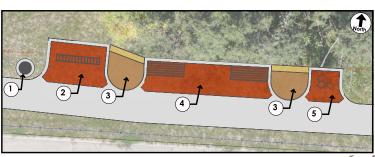

SEATING AREA #4

- SEATING AREA #4 NOTES:
- 1 TRASH RECEPTACLE ON CONCRETE PAD
- 2 BIKE PARKING AREA: DECORATIVE PAVEMENT WITH BIKE RACK
- 3 PLANTING BED: PCC MOWING EDGE (LIMESTONE), LOW MAINTENANCE PERENNIAL PLANTINGS, MULCH
- BENCH PAD: DECORATIVE PAVEMENT AND BENCHES AND WHEELCHAIR SITTING SPACE
- 5 DRINKING FOUNTAIN AREA: DECORATIVE PAVEMENT WITH ADA ACCESSIBLE WATER FOUNTAIN IN COMBINATION WITH DOG WATERER

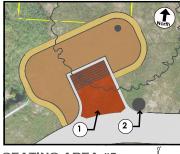

SEATING AREA #5


- SEATING AREA #5 NOTES:
- 1 BENCH PAD: DECORATIVE PAVEMENT AND
- 2 TRASH RECEPTACLE ON CONCRETE PAD



SEATING AREA #6

SEATING AREA #6 NOTES:

BENCH PAD: DECORATIVE PAVEMENT AND

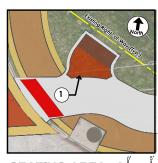

SEATING AREA #8

SEATING AREA #6 NOTES:

1 BENCH PAD: DECORATIVE PAVEMENT AND BENCH



Flenker Land Architecture Consultants 29476 240th Avenue Long Grove, Iowa P: 563 | 225 | 2255

Landscape Architecture + Planning + Environmental

DATE DESCRIPTION BY DESIGNED BY:
FLAC.MKF
DRAWN BY:
FLAC.MKF
PROJECT ENGR:
METERSPACE
PROJECT ENGR:

~

Martin & Whitacre Surveyors & Engineers, Inc.

1508 BIDWELL ROAD MUSCATINE, IOWA
PHONE (563) 263-7691 EMAIL info@martin-whitacre.com

BUFFALO STREETSCAPE CITY OF BUFFALO BUFFALO, IOWA PRELIMINARY CONCEPT PLAN SHEET 5 (SEATING AREAS #1 - #6, & #8)

PROJ NO:	
8703.21	
CONST PROJ:	
000	
SCALE: AS NOTED	
DATE: 01/24/2022	

